


402 & 404 W. WILLIAM ST. UNIT A

3 BED/3 BATH + UNFINISHED BASEMENT & 2-CAR GARAGE

Porchfront
HOMES

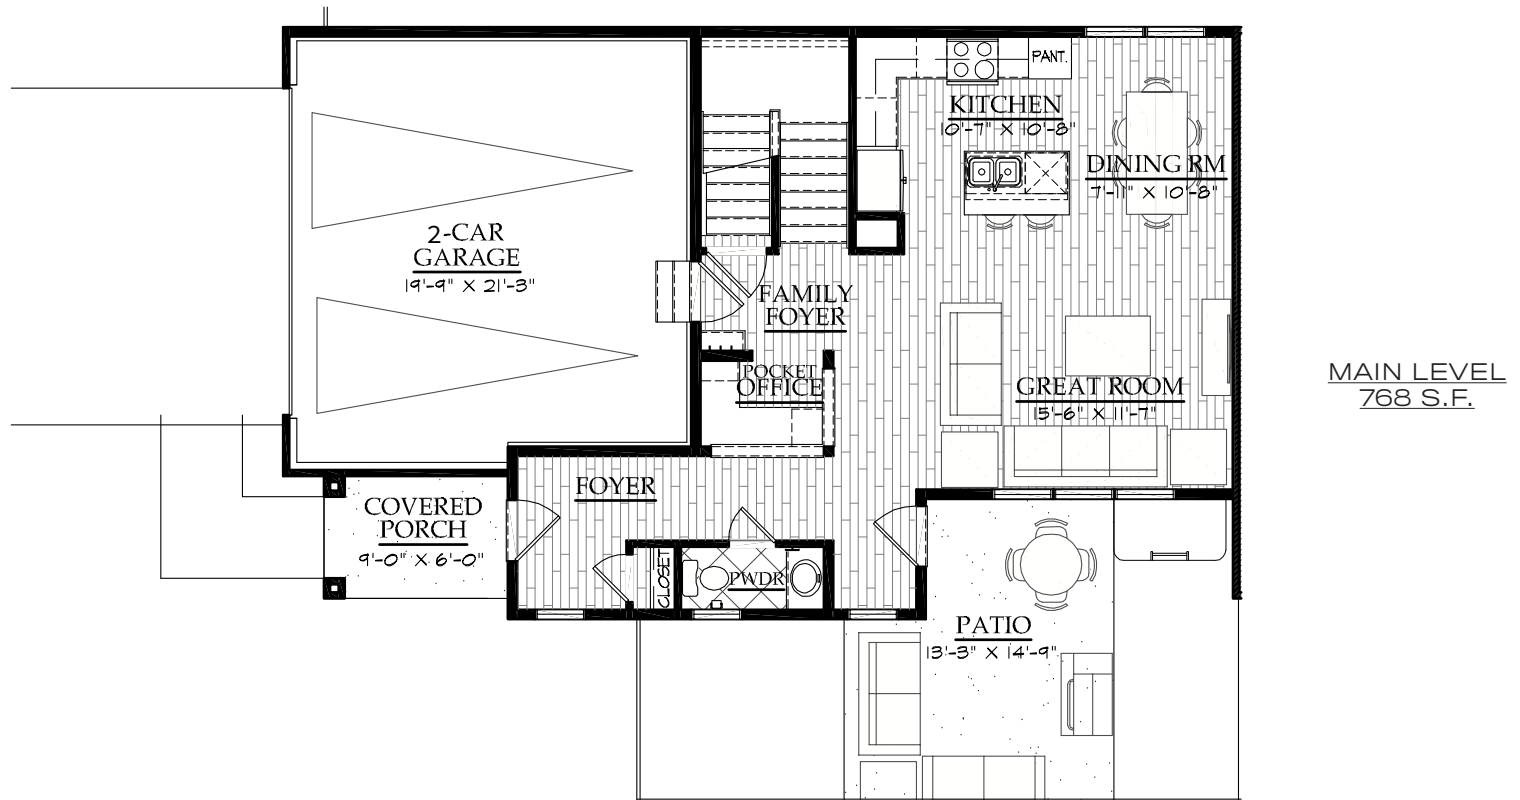

8030
REALTY

KRISTIE COONCE (920) 420-5575
DEANNA FRANCO (720) 422-5131
SUPERIORCOMMONS.COM

Square Footage


TOTAL	2,285	UPPER	890
FINISHED	1,658	BASEMENT	627
MAIN	768	GARAGE	427

Floor plans, design, dimensions, square footage, window locations are approximate, not to scale, may not reflect the actual finished product, and are subject to change without notice. All designs are the property of Porchfront Homes, and may not be used for any purpose unless expressly consented to in writing. To constantly bring you the best product, we reserve the right to make changes to our plans without notice. The plan shown may include optional features.

402 & 404 W. WILLIAM ST. UNIT A

3 BED/3 BATH + UNFINISHED BASEMENT & 2-CAR GARAGE

Porchfront
HOMES

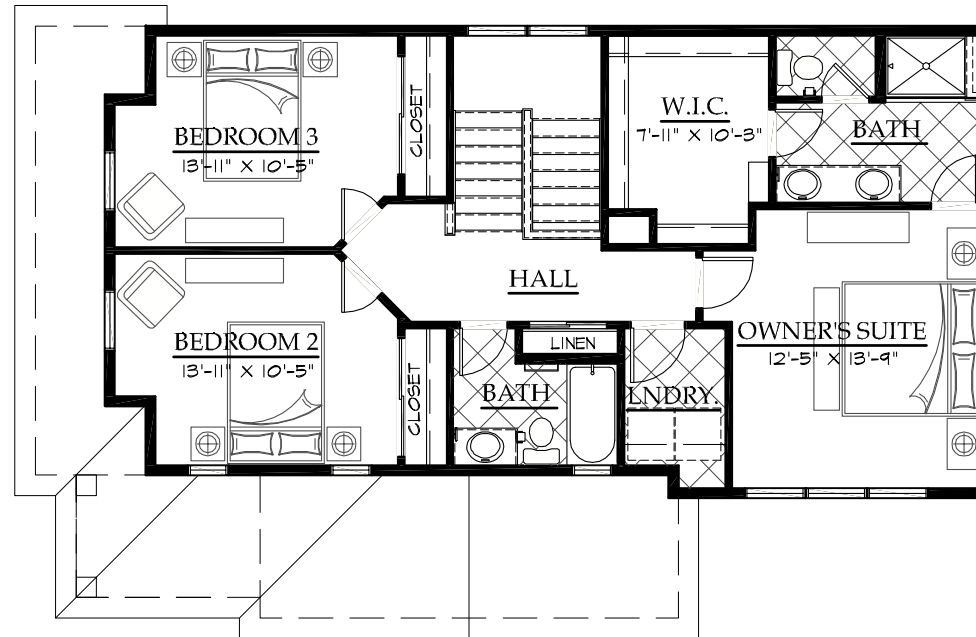

UPPER LEVEL
890 S.F.

8030
REALTY

KRISTIE COONCE (920) 420-5575
DEANNA FRANCO (720) 422-5131
SUPERIORCOMMONS.COM


Square Footage

TOTAL	2,285	UPPER	890
FINISHED	1,658	BASEMENT	627
MAIN	768	GARAGE	427

Floor plans, design, dimensions, square footage, window locations are approximate, not to scale, may not reflect the actual finished product, and are subject to change without notice. All designs are the property of Porchfront Homes, and may not be used for any purpose unless expressly consented to in writing. To constantly bring you the best product, we reserve the right to make changes to our plans without notice. The plan shown may include optional features.

402 & 404 W. WILLIAM ST. UNIT A *Porchfront*

3 BED/3 BATH + UNFINISHED BASEMENT & 2-CAR GARAGE HOMES

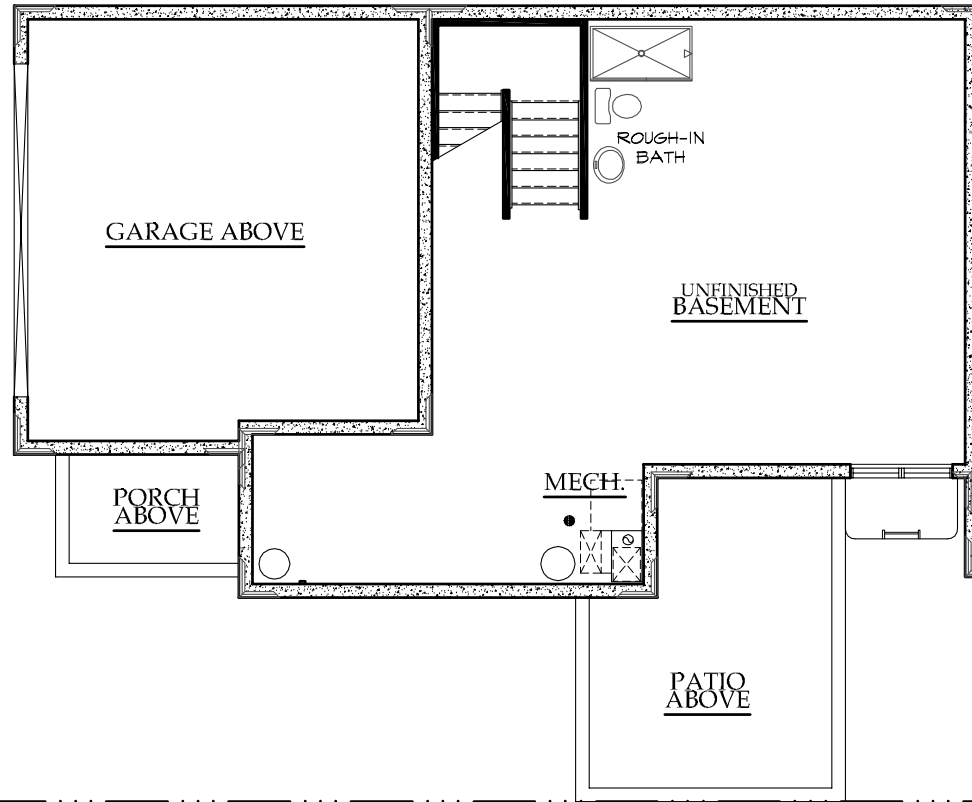

BASEMENT LEVEL
627 S.F.



KRISTIE COONCE (920) 420-5575
 DEANNA FRANCO (720) 422-5131
 SUPERIORCOMMONS.COM

Square Footage


TOTAL	2,285	UPPER.....	890
FINISHED	1,658	BASEMENT	627
MAIN.....	768	GARAGE	427

Floor plans, design, dimensions, square footage, window locations are approximate, not to scale, may not reflect the actual finished product, and are subject to change without notice. All designs are the property of Porchfront Homes, and may not be used for any purpose unless expressly consented to in writing. To constantly bring you the best product, we reserve the right to make changes to our plans without notice. The plan shown may include optional features.

402 & 404 W. WILLIAM ST. UNIT A

3 BED/3 BATH + UNFINISHED BASEMENT & 2-CAR GARAGE

Porchfront
HOMES

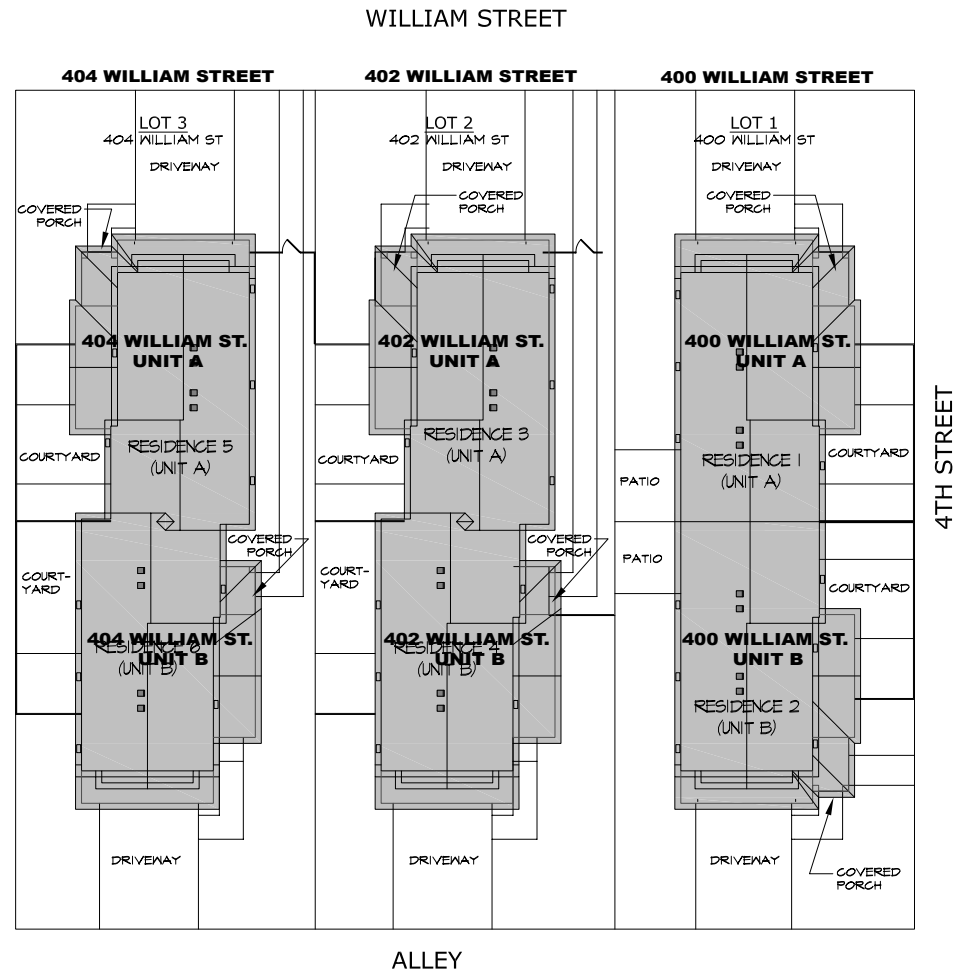

KRISTIE COONCE (920) 420-5575
DEANNA FRANCO (720) 422-5131
SUPERIORCOMMONS.COM

Square Footage

TOTAL	2,285	UPPER.....	890
FINISHED	1,658	BASEMENT	627
MAIN.....	768	GARAGE	427

Floor plans, design, dimensions, square footage, window locations are approximate, not to scale, may not reflect the actual finished product, and are subject to change without notice. All designs are the property of Porchfront Homes, and may not be used for any purpose unless expressly consented to in writing. To constantly bring you the best product, we reserve the right to make changes to our plans without notice. The plan shown may include optional features.