


- 6' Fence
- 5' Fence
- 4' Fence
- / 3' Gate

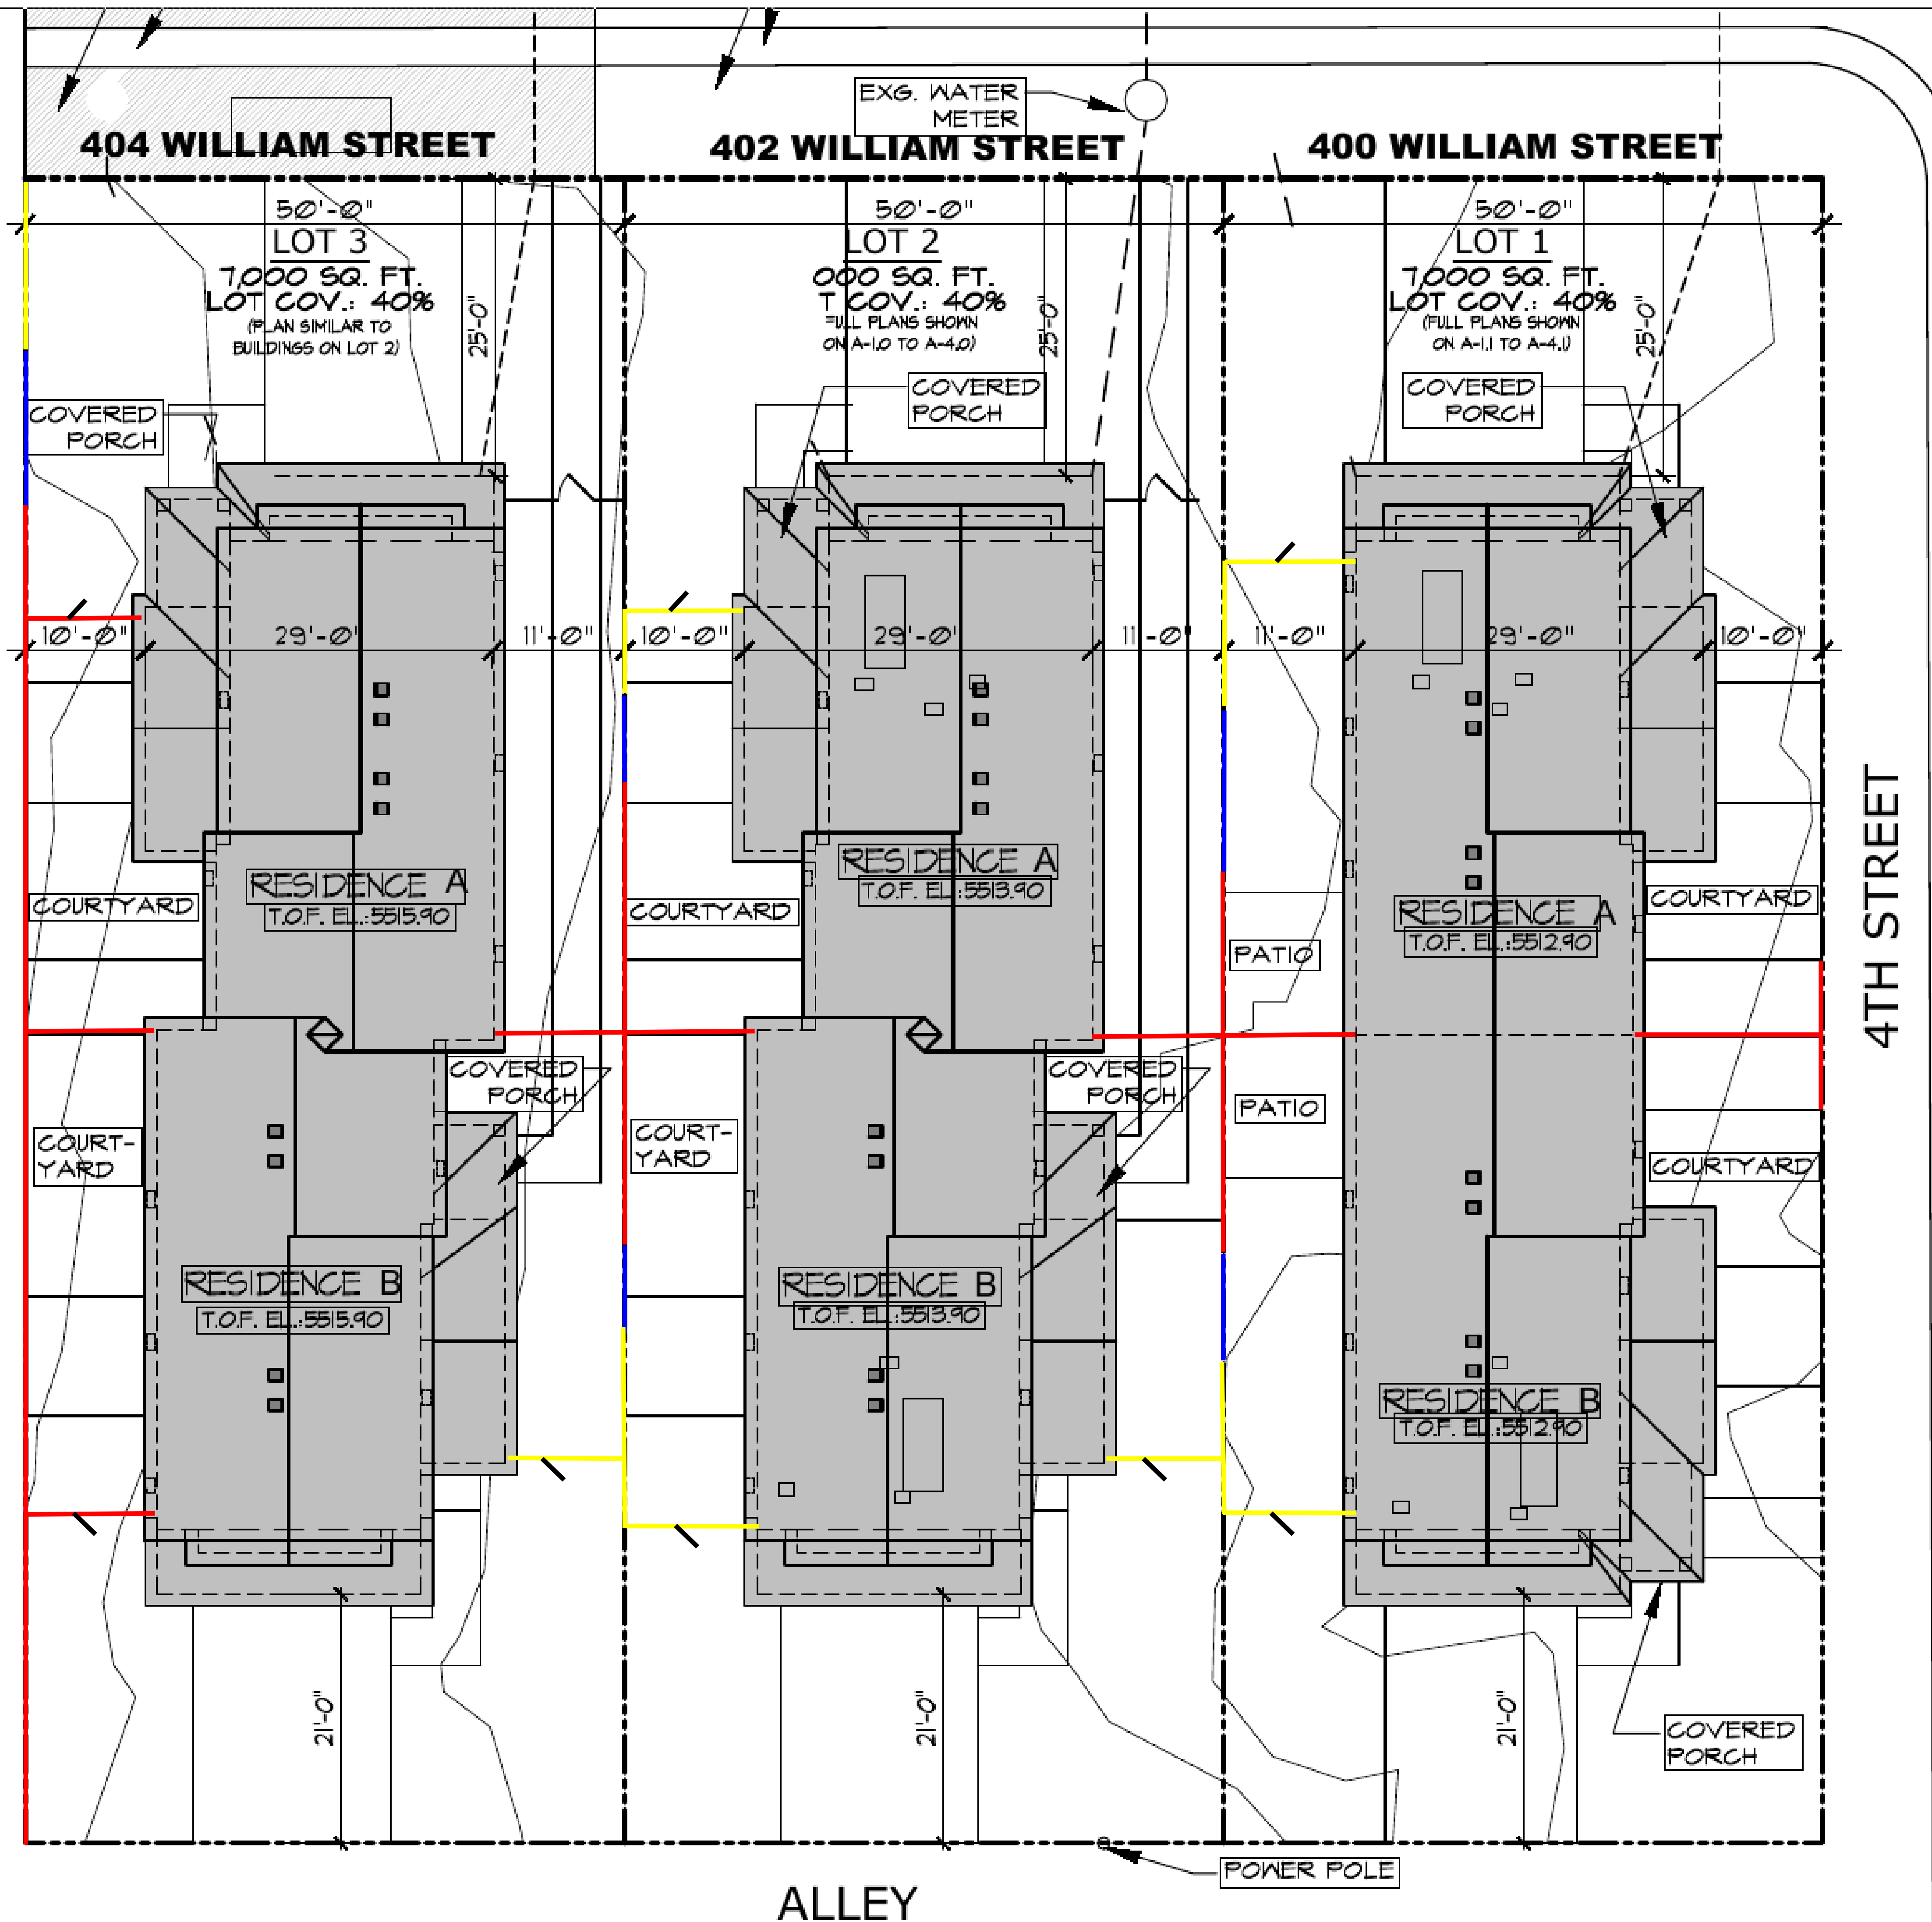

ALLEY

4TH STREET

404 WILLIAM STREET

402 WILLIAM STREET

400 WILLIAM STREET

50'-0"

50'-0"

50'-0"

LOT 3  
7,000 SQ. FT.  
LOT COV.: 40%  
(PLAN SIMILAR TO  
BUILDINGS ON LOT 2)

LOT 2  
7,000 SQ. FT.  
LOT COV.: 40%  
(FULL PLANS SHOWN  
ON A-1.0 TO A-4.0)

LOT 1  
7,000 SQ. FT.  
LOT COV.: 40%  
(FULL PLANS SHOWN  
ON A-1.1 TO A-4.1)

COVERED  
PORCH

COVERED  
PORCH

COVERED  
PORCH

29'-0"

29'-0"

29'-0"

COURTYARD

COURTYARD

PATIO

COURTYARD

RESIDENCE A  
T.O.F. EL.: 5515.90

RESIDENCE A  
T.O.F. EL.: 5513.90

RESIDENCE A  
T.O.F. EL.: 5512.90

COURT-  
YARD

COURT-  
YARD

COVERED  
PORCH

PATIO

COURTYARD

RESIDENCE B  
T.O.F. EL.: 5515.90

RESIDENCE B  
T.O.F. EL.: 5513.90

RESIDENCE B  
T.O.F. EL.: 5512.90

21'-0"

21'-0"

21'-0"

COVERED  
PORCH

POWER POLE