


LEGEND

QTY	BOTANICAL NAME	COMMON NAME
FLOWER, PERENNIAL		
3	ASTER	ASTER, BLUE STAR
15	GERANIUM 'JOHNSON'S BLUE'	GERANIUM, JOHNSON'S BLUE
8	GRASS 'YAKU JIMA'	GRASS, YAKU JIMA MAIDEN
24	GRASS MISCANTHUS 'MORNING LIGHT'	GRASS, MAIDEN 'MORNING LIGHT'
3	GRASS SCHIZACHYRIUM BLAZE	GRASS, BLAZE LITTLE BLUESTEM
5	GRASS, HELICTOTRICHON SEMPERVIRENS	GRASS, BLUE AVENA
23	GRASS, KARL FOERSTER FEATHER REED	GRASS, KARL FOERSTER FEATHER REED
10	HEMEROCALLIS X 'HAPPY RETURNS'	DAYLILY, 'HAPPY RETURNS'
3	HOSTA 'PATRIOT'	HOSTA, PATRIOT
11	MISCANTHUS SINENSIS 'VARIEGATED'	GRASS, VARIEGATED MAIDEN
19	MISCANTHUS SINENSIS	GRASS, MAIDEN
29	PANICUM VIRGATUM SHENANDOAH	GRASS SHENANDOAH SWITCH
8	PENSTEMON	PENSTEMON, ROCKY MOUNTAIN
6	PHLOX SUBULATA	PHLOX, CREEPING
14	SALVIA MAY NIGHT	SALVIA, BLUE MAY NIGHT
5	SEDUM 'HERBSTFREUDE'	SEDUM, AUTUMN JOY STONECROP
15	GRASS DWARF FOUNTAIN HAMELN	GRASS, HAMELN DWARF FOUNTAIN
SHRUB, DECIDUOUS		
8	CARYOPTERIS CLANDONENSIS 'DARK KNIGHT'	SPIREA, DARK KNIGHT
3	CORNUS SERICEA 'BAILEY'S'	DOGWOOD, BAILEY'S RED TWIG
4	LIGUSTRUM VULGARE 'LODENSE'	PRIVET, LODENSE
4	RHAMNUS FRANGULA 'COLUMNARIS'	BUCKTHORN, COLUMNAR
4	SPIRAEA BUMALDA 'ANTHONY WATERER'	SPIREA, ANTHONY WATERER 2
3	VIBURNUM BLUE MUFFIN	VIBURNUM, BLUE MUFFIN
SHRUB, EVERGREEN BROADLEAF		
8	BUXUS MICROPHYLLA JAPONICA 'GREEN BEAUTY'	BOXWOOD, GREEN BEAUTY
5	EUONYMUS FORTUNEI 'EMERALD GAITY'	EUONYMUS, EMERALD GAITY
SHRUB, EVERGREEN CONIFER		
8	JUNIPERUS CHINENSIS	JUNIPER, GREENMOUND
9	PICEA ABIES 'NIDIFORMIS'	SPRUCE, BIRD'S NEST
3	PICEA PUNGENS 'GLAUCA GLOBOSA'	SPRUCE, BLUE GLOBE
9	PINUS MUGO PUMILIO	PINE, MUGHO DWARF
3	PINUS MUGO VAR. PUMILIO	PINE, MUGO, DWARF
TREE, DECIDUOUS		
2	ACER SACCHARUM 'GREEN MOUNTAIN'	MAPLE, GREEN MOUNTAIN
2	MALUS X 'PERFECT PURPLE'	CRABAPPLE, PERFECT PURPLE
4	MALUS X 'SPRING SNOW'	CRABAPPLE, SPRING SNOW
3	PYRUS CALLERYANA 'CLEVELAND SELECT'	PEAR, CALLERY, CLEVELAND SELECT
TREE, EVERGREEN		
9	JUNIPERUS SCOPULORUM 'WICHITA BLUE'	JUNIPER, WICHITA BLUE
6	PICEA PUNGENS	SPRUCE, COLORADO BLUE
GROUNDCOVERS		
7	CRYSTAL RIVER SPEEDWELL	VERONICA CRYSTAL RIVER 1 GAL
13	VINCA MINOR BOWLES VARIETY	VINCA MINOR BOWLES VARIETY 1 GAL
5	DRAGONS BLOOD SEDUM	SEDUM DRAGONS BLOOD 1 GAL

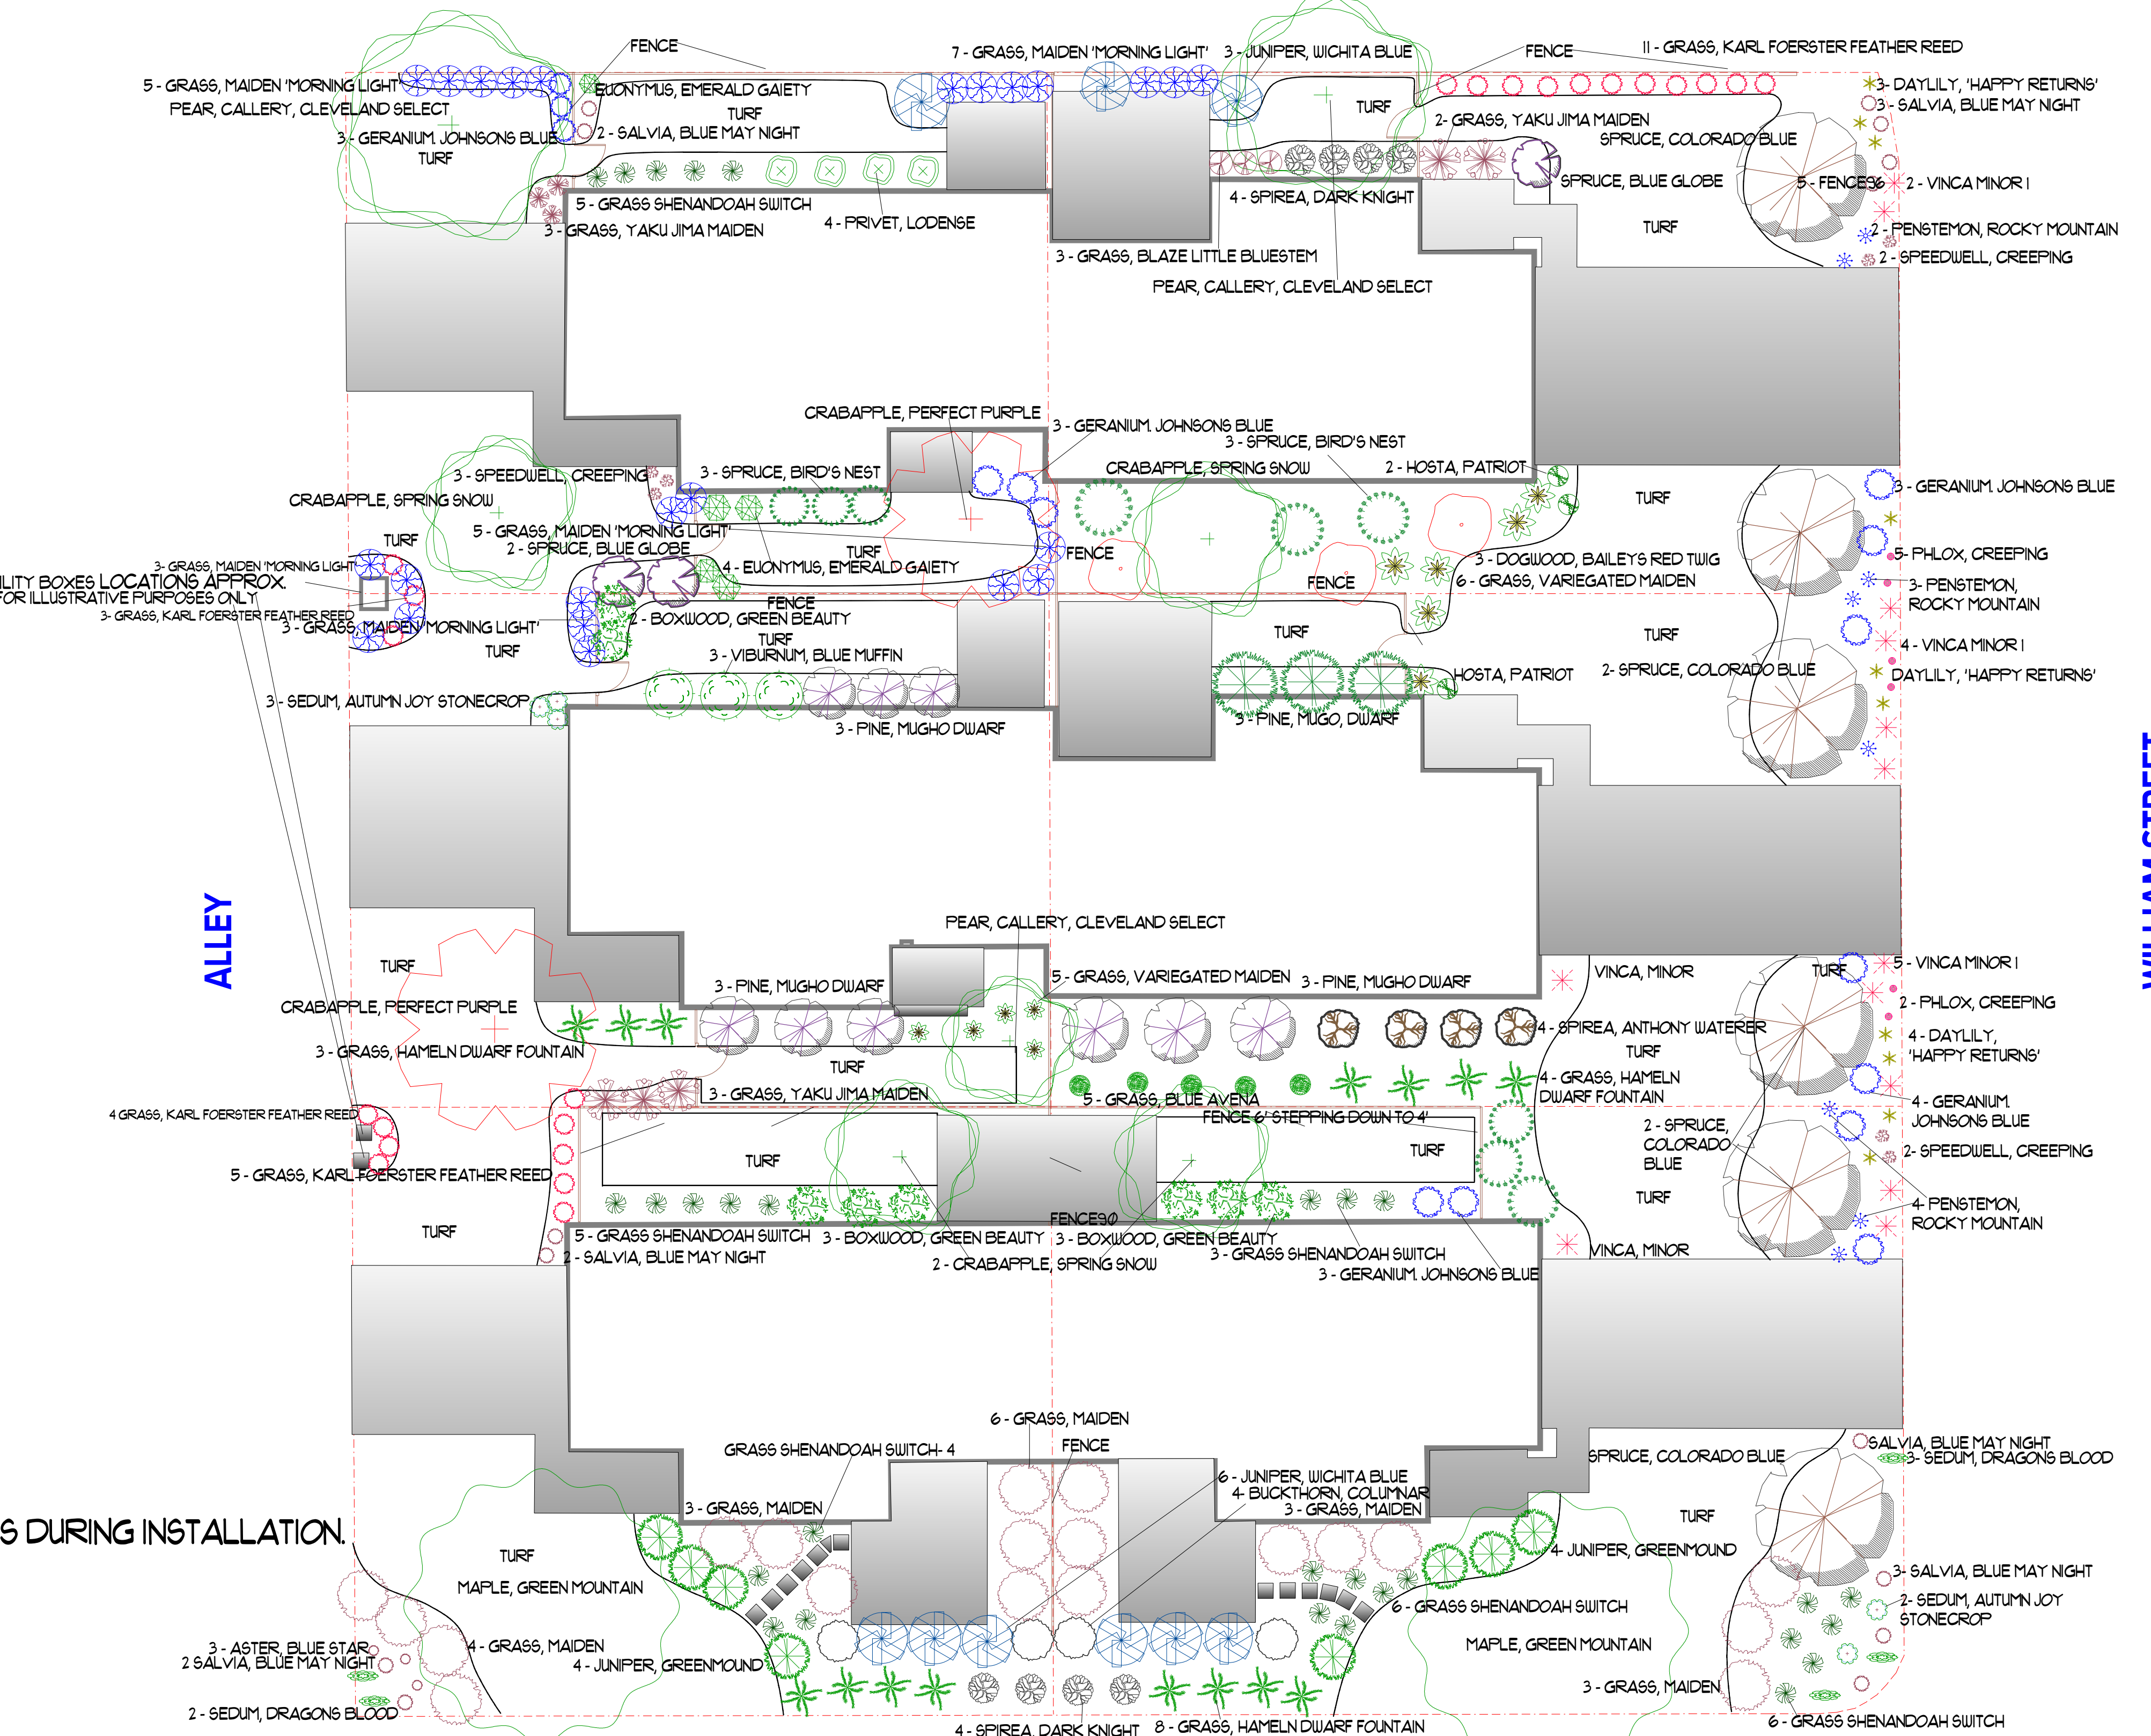

UTILITY BOXES LOCATIONS APPROX FOR ILLUSTRATIVE PURPOSES ONLY

ALLEY

WILLIAM STREET

4TH STREET

NOTES- THERE MAY BE MINOR CHANGES TO THE LANDSCAPE PLAN DUE TO NECESSARY ADJUSTMENTS DURING INSTALLATION.

Revision #:	Scale:	Landscape Plan:	Landscape Design by: Hans Wimmer
Date: 10/1/2019	1" = 10'	Superior Commons 201 4th St.	Wimmer Landscape and Irrigation Cor